

ROOM FINISH SCHEDULE	
ALL JANITORY CORRT	FLOOR: POLISH CONCRETE WALLS: EXPOSED CONCRETE / CEILING: POLISH CONCRETE
ALL MECH EQUIPMENT	FLOOR: POLISH CONCRETE WALLS: PAINTED CONCRETE BLACK / CEILING: POLISH CONCRETE
ALL TELEPHONE	FLOOR: POLISH CONCRETE WALLS: POLISH CONCRETE CEILING: POLISH CONCRETE
ALL LECTURE	FLOOR: POLISH CONCRETE WALLS: POLISH CONCRETE CEILING: POLISH CONCRETE
ALL ELECTRICAL ROOM	FLOOR: POLISH CONCRETE WALLS: EXPOSED CONCRETE CEILING: POLISH CONCRETE

SYMBOLS USED AT ARCHITECTURAL DRAWINGS		
	GENERAL LEVEL ELEVATION	ON ALL FLOOR AND ELEVATIONS
	TOP OF STRUCTURAL CONCRETE	ON SECTIONS AND ELEVATIONS
	TOP OF FINISHED STRUCTURAL FLOOR	ON SECTIONS AND ELEVATIONS
	TOP OF ROOF FRAME	ON SECTIONS AND ELEVATIONS
	CONCRETE BLOCK	ON ALL PLANS AND SECTIONS
	GENERAL NOTE DETAIL	ON ALL PLANS AND SECTIONS

**LEGEND**

Instructional, Laboratory, and Library Areas Assigned to the project.

Non-assignable Areas.

32 Feet

PROJECT E63-7 LIBRARY BUILDING  
STATE COLLEGE AT FRAMINGHAM  
THE COMMONWEALTH OF MASSACHUSETTS  
BUREAU OF BUILDING CONSTRUCTION  
DIVISION OF STATE COLLEGES


REVISIONS		
NO.	DESCRIPTION	DATE

MECHANICAL FLOOR & SYMBOLS A-1

DESMOND & LORD INC. ARCHITECTS

SCALE: 1/4" = 1'-0"

DATE: \_\_\_\_\_

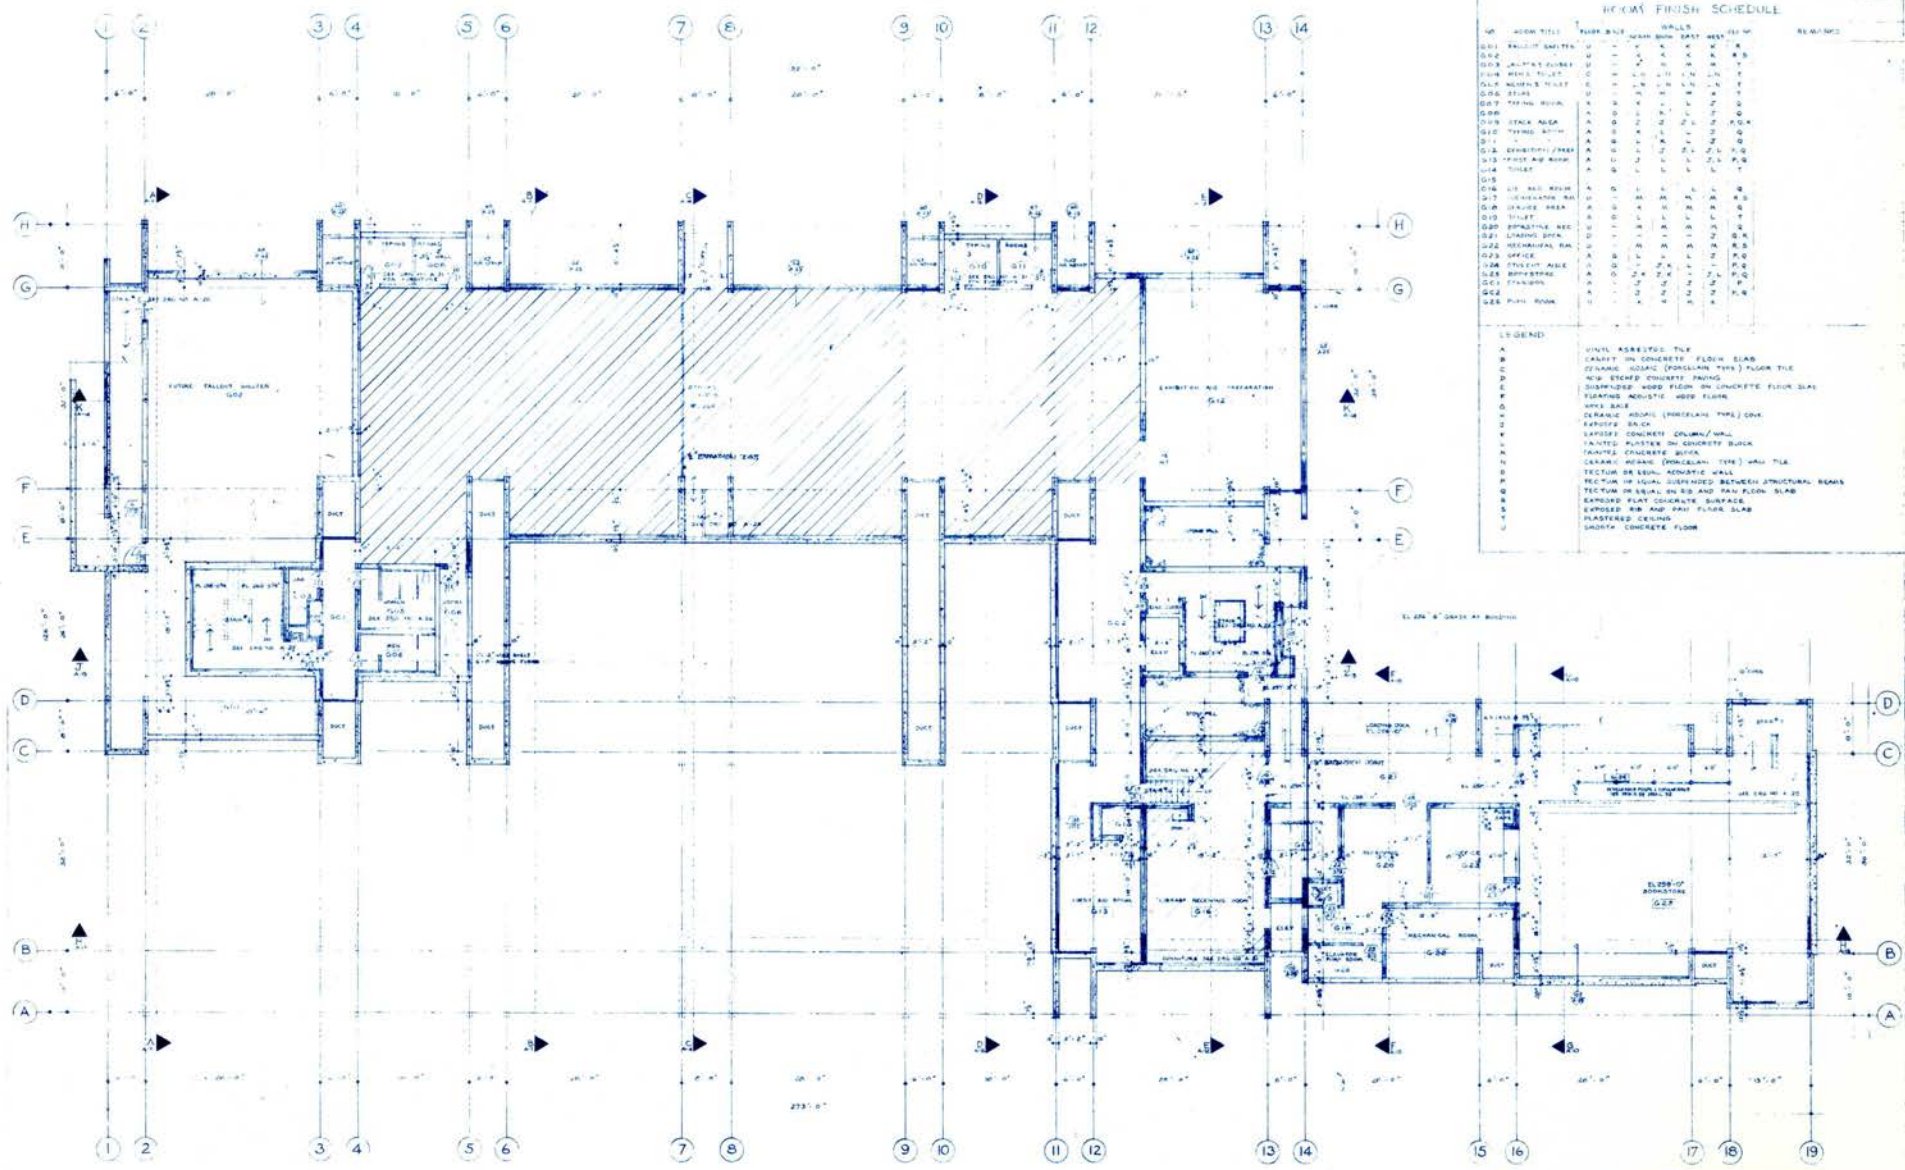

### ROOM FINISH SCHEDULE

NO.	ROOM TITLE	FLOOR SLAB	WALLS	CEILING	DOOR	FINISH	REMARKS
001	REAR ENTRY	U	1	X	X	X	
002	REAR ENTRY	U	1	X	X	X	
LEGEND

- A UNIL. ADHESIVE T.Y.
- B LIGHT ON CONCRETE FLOOR SLAB
- C CERAMIC TILES (PORCELAIN TYPE) FLOOR TILE
- D CERAMIC TILES (PORCELAIN TYPE) FLOOR TILE
- E NEW EXPOSED CONCRETE FINISH
- F DISPERSED WOOD FIBER ON CONCRETE FLOOR SLAB
- G FINISHED ADHESIVE WOOD FLOOR
- H WOOD SILE
- I CERAMIC TILES (PORCELAIN TYPE) OVER
- J LAMINATE SLICK
- K LAMINATE CONCRETE COLUMN/WALL
- L PAINTED PLASTER ON CONCRETE SURF.
- M PAINTED CONCRETE SURF.
- N CERAMIC TILES (PORCELAIN TYPE) WALL TILE
- O TECTUM BE BUSH. ADHESIVE WALL
- P TECTUM IN EQUAL SPACED BETWEEN STRUCTURAL BEAMS
- Q TECTUM IN EQUAL ON EB AND TAN FLOOR SLAB
- R EXPOSED PLAT CONCRETE SURFACE
- S EXPOSED AIR AND RAIN FLOOR SLAB
- T PLASTERED CEILING
- U LIGHTLY CONCRETE FLOOR

↖

PROJECT 655-7 LIBRARY BUILDING  
STATE COLLEGE AT FRAMINGHAM  
THE COMMONWEALTH OF MASSACHUSETTS  
BUREAU OF BUILDING CONSTRUCTION  
DIVISION OF STATE COLLEGES

REVISIONS		DATE	DESCRIPTION	DATE


GROUND FLOOR

A-2

DESMOND & LORD INC. ARCHITECTS

SCALE: 1/8" = 1'-0"

DATE: \_\_\_\_\_

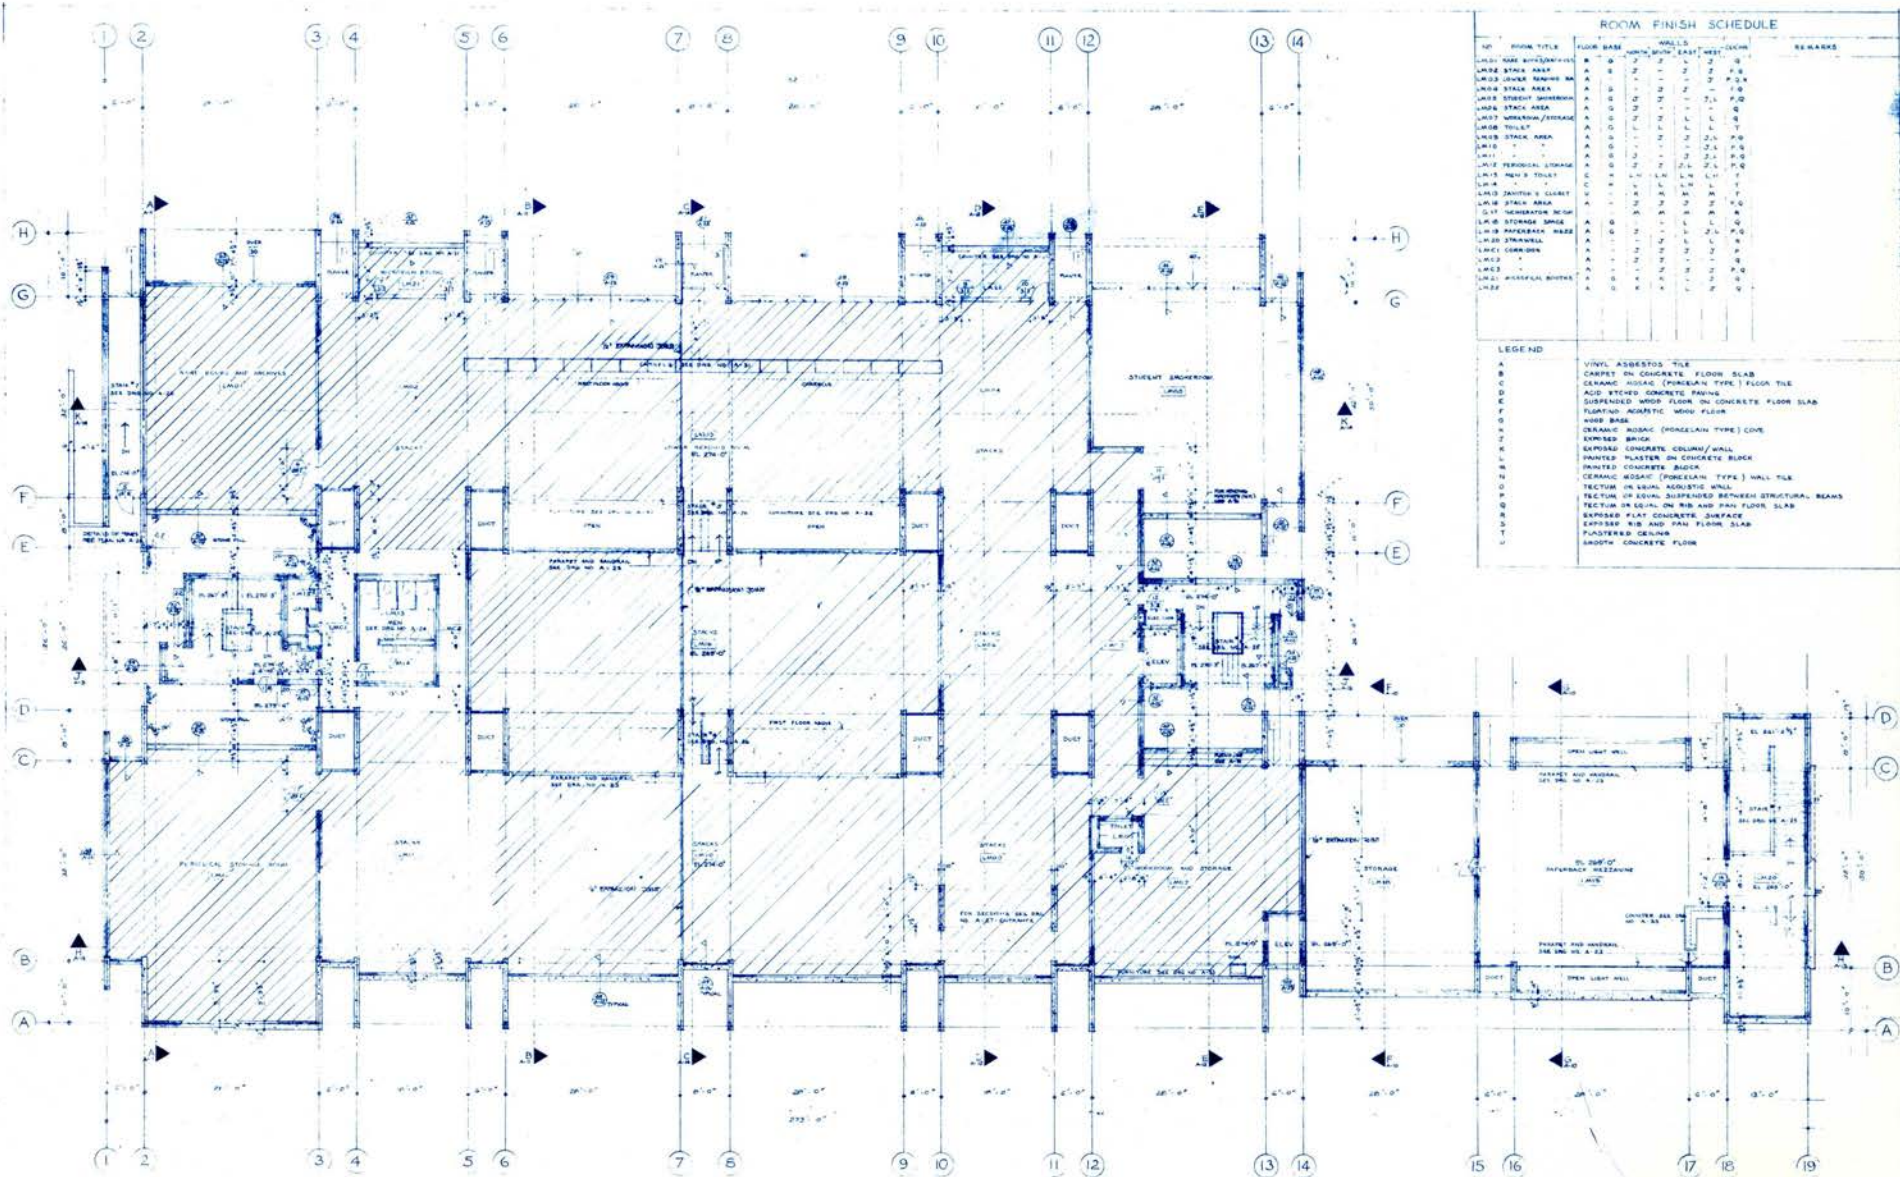

ROOM FINISH SCHEDULE

NO.	ROOM TITLE	FLOOR	BASE	WALLS	CEILING	REMARKS
1	LIBRARY	A	0	2	1	2
2	LIBRARY	A	0	2	1	2
LEGEND

- A VINYL ASBESTOS TILE
- B CONCRETE ON CONCRETE FLOOR SLAB
- C CERAMIC MOSAIC (PORCELAIN TYPE) FLOOR TILE
- D AGG. STYED CONCRETE PAINTS
- E SUSPENDED WOOD FLOOR ON CONCRETE FLOOR SLAB
- F FLOORING AGG. STYED WOOD FLOOR
- G AGG. BASE
- H CERAMIC MOSAIC (PORCELAIN TYPE) COVE
- I EXPOSED BRICK
- J EXPOSED CONCRETE COLUMN/WALL
- K PAINTED PLASTER ON CONCRETE BLOCK
- L PAINTED CONCRETE BLOCK
- M CERAMIC MOSAIC (PORCELAIN TYPE) WALL TILE
- N SECTION ON EQUAL ACOUSTIC WALL
- O SECTION ON EQUAL SUSPENDED BETWEEN STRUCTURAL BEAMS
- P SECTION ON EQUAL ON RIB AND PAN FLOOR SLAB
- Q EXPOSED RIB CONCRETE SURFACE
- R EXPOSED RIB AND PAN FLOOR SLAB
- S PLASTERED CEILING
- T LIGHTS CONCRETE FLOOR

The 144

PROJECT 88-7 LIBRARY BUILDING  
 STATE COLLEGE AT FRAMINGHAM  
 THE COMMONWEALTH OF MASSACHUSETTS  
 BUREAU OF BUILDING CONSTRUCTION  
 DIVISION OF STATE COLLEGES


LOWER MEZZANINE A-3

DESMOND & LORD INC. ARCHITECTS

SCALE: 1/4" = 1'-0"

DATE:

NO.	REVISIONS	DATE

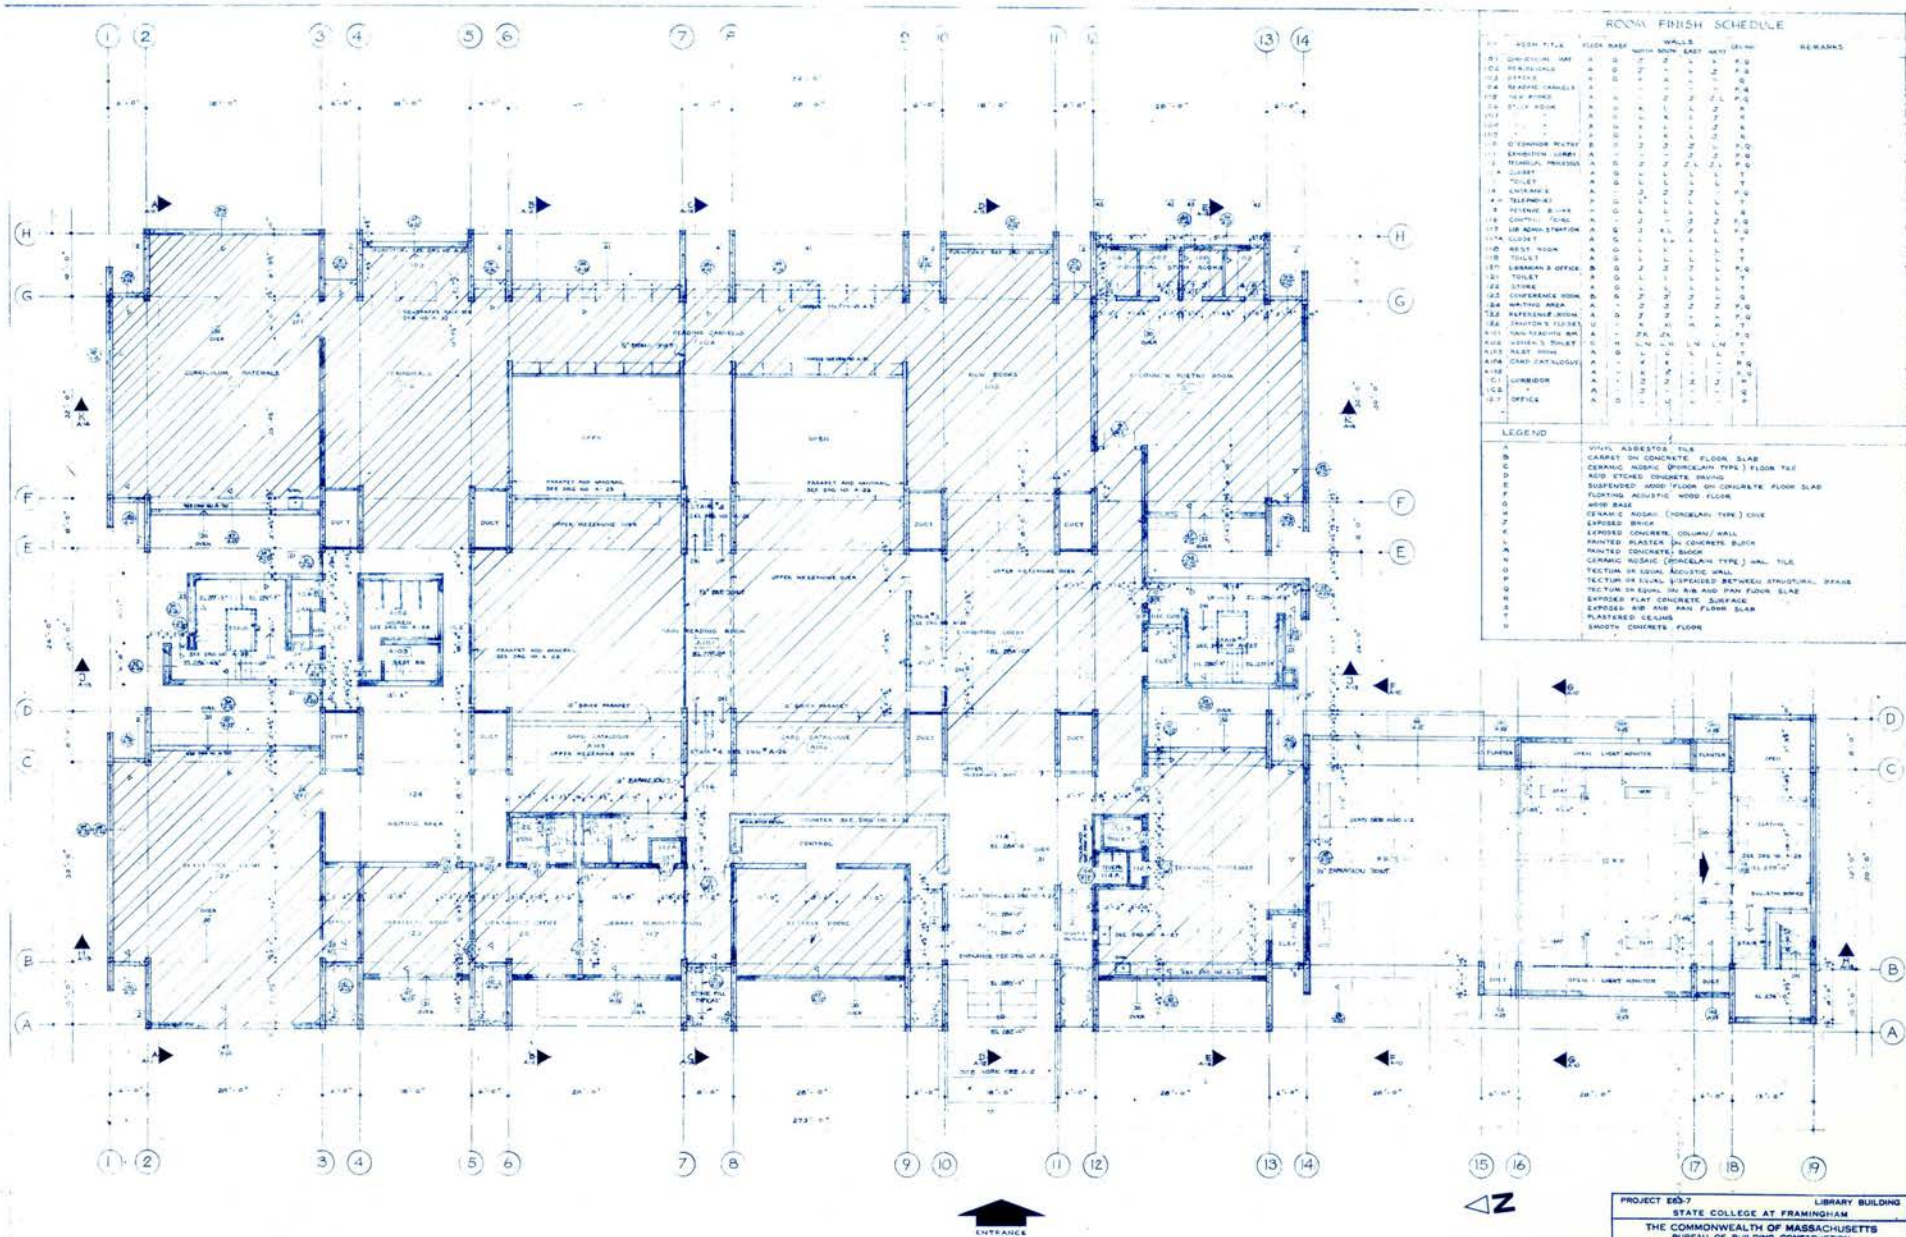

### ROOM FINISH SCHEDULE

NO.	ROOM TITLE	FLOOR	WALLS	CEILING	REMARKS
01	READING ROOM	A	D	F	P, G
02	STUDY ROOM	A	D	F	P, G
03	STUDY ROOM	A	D	F	P, G
C	SMOOTH CONCRETE FLOOR
ENTRANCE

PROJECT 63-7 LIBRARY BUILDING  
STATE COLLEGE AT FRAMINGHAM  
THE COMMONWEALTH OF MASSACHUSETTS  
BUREAU OF BUILDING CONSTRUCTION  
DIVISION OF STATE COLLEGES


REVISIONS		FIRST FLOOR	A-4
NO.	DESCRIPTION		

DESMOND & LORD INC. ARCHITECTS

SCALE: 1/8" = 1'-0"

DATE: \_\_\_\_\_

16.017

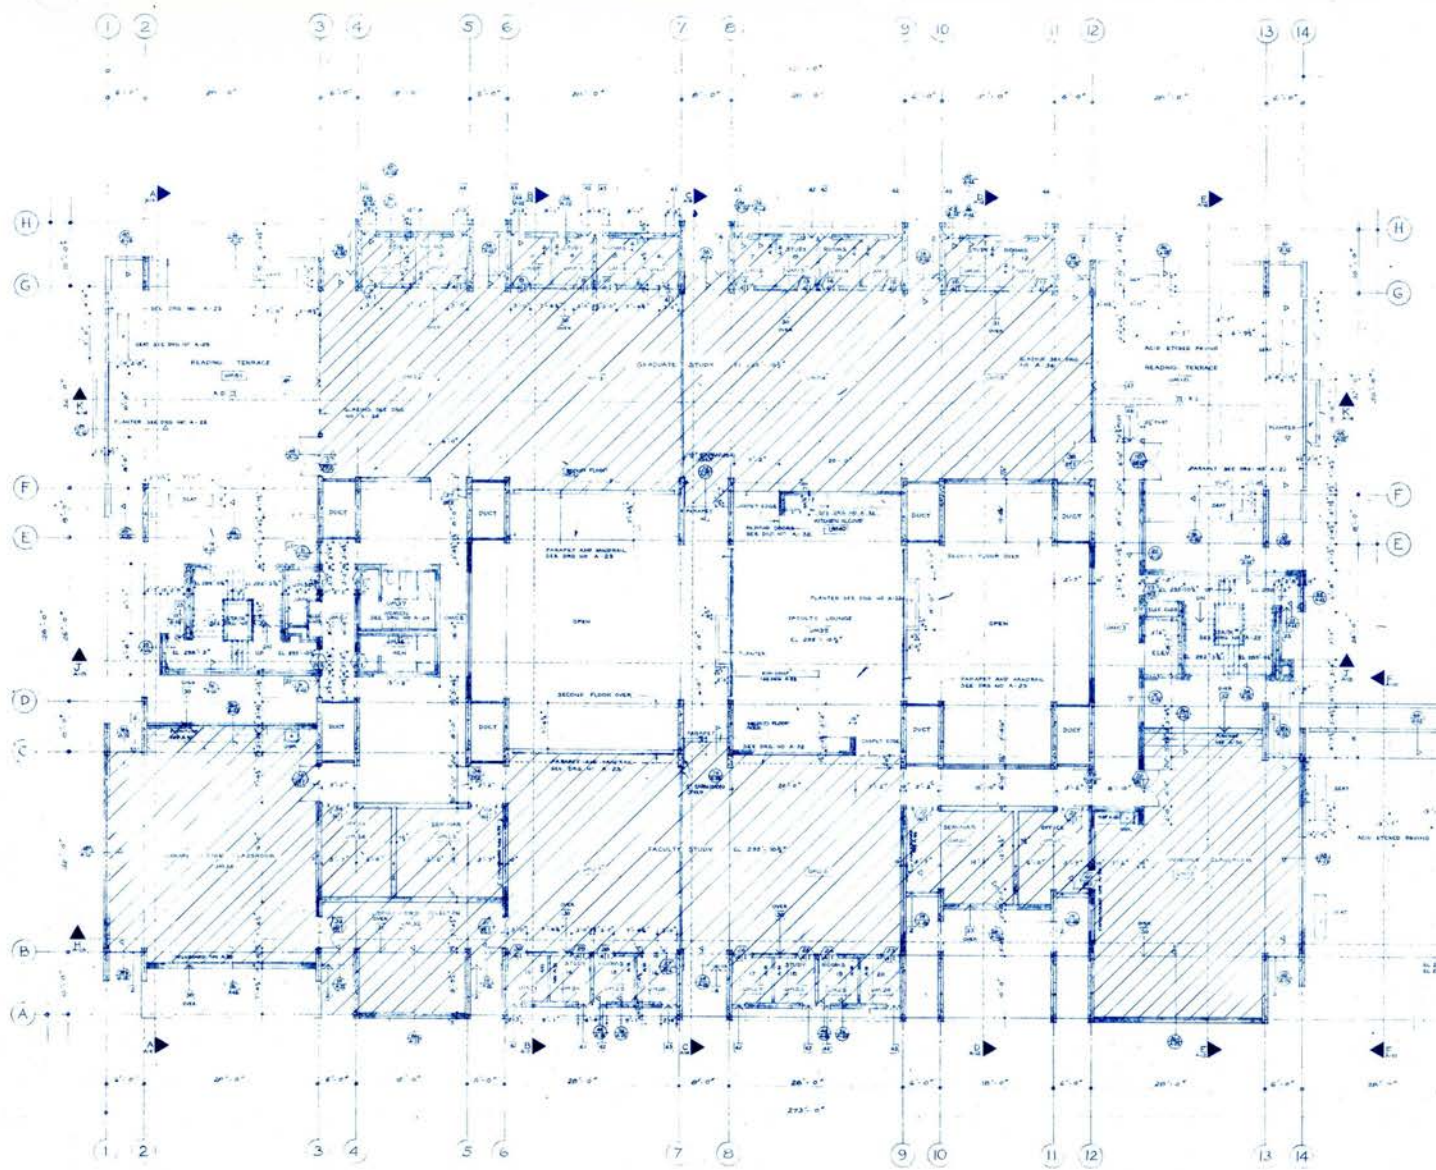

ROOM FINISH SCHEDULE		WALLS		FLOOR		REMARKS
NO.	ROOM TITLE	FINISH	FINISH	FINISH	FINISH	
1	UNIV. READING TERRACE	A	A	F	F	
2	UNIV. STUDY ROOM	A	A	F	F	
3	UNIV. OFFICE	A	A	F	F	
4	UNIV. OFFICE	A	A	F	F	
5	UNIV. OFFICE	A	A	F	F	
6	UNIV. OFFICE	A	A	F	F	
7	UNIV. OFFICE	A	A	F	F	
8	UNIV. OFFICE	A	A	F	F	
9	UNIV. OFFICE	A	A	F	F	
10	UNIV. OFFICE	A	A	F	F	
11	UNIV. OFFICE	A	A	F	F	
12	UNIV. OFFICE	A	A	F	F	
13	UNIV. OFFICE	A	A	F	F	
14	UNIV. OFFICE	A	A	F	F	
15	UNIV. OFFICE	A	A	F	F	
16	UNIV. OFFICE	A	A	F	F	
17	UNIV. OFFICE	A	A	F	F	
18	UNIV. OFFICE	A	A	F	F	
19	UNIV. OFFICE	A	A	F	F	

LEGEND

A	VINYL ASBESTOS TILE
B	CARPET ON CONCRETE FLOOR SLAB
C	CERAMIC MOSAIC (PORCELAIN TYPE) FLOOR TILE
D	ACID ETCHED CONCRETE FINISH
E	SUSPENDED ROOF FLOOR ON CONCRETE FLOOR SLAB
F	FLOATING ACUSTIC WOOD FLOOR
G	WOOD BASE
H	CERAMIC MOSAIC (PORCELAIN TYPE) CORK
I	EXPOSED BRICK
J	EXPOSED CONCRETE COLUMN/WALL
K	IMPERIATED PLASTER ON CONCRETE BLOCK
L	PAINTED CONCRETE BLOCK
M	CERAMIC MOSAIC (PORCELAIN TYPE) WALL TILE
N	TECTUM IN EQUAL ACUSTIC WALL
O	TECTUM IN EQUAL SQUEEZERS BETWEEN STRUCTURAL DECKS
P	TECTUM IN EQUAL ON RIB AND PAN FLOOR SLAB
Q	EXPOSED PLAT CONCRETE SURFACE
R	EXPOSED RIB AND PAN FLOOR SLAB
S	PLASTERED CEILING
T	SPRINKLER CONCRETE FLOOR

PROJECT E33-7 LIBRARY BUILDING  
STATE COLLEGE AT FRAMINGHAM  
THE COMMONWEALTH OF MASSACHUSETTS  
BUREAU OF BUILDING CONSTRUCTION  
DIVISION OF STATE COLLEGES

UPPER MEZZANINE A-5


DESMOND & LORD INC. ARCHITECTS

SCALE: 1/4" = 1'-0"

DATE:

REVISIONS	
NO.	DESCRIPTION



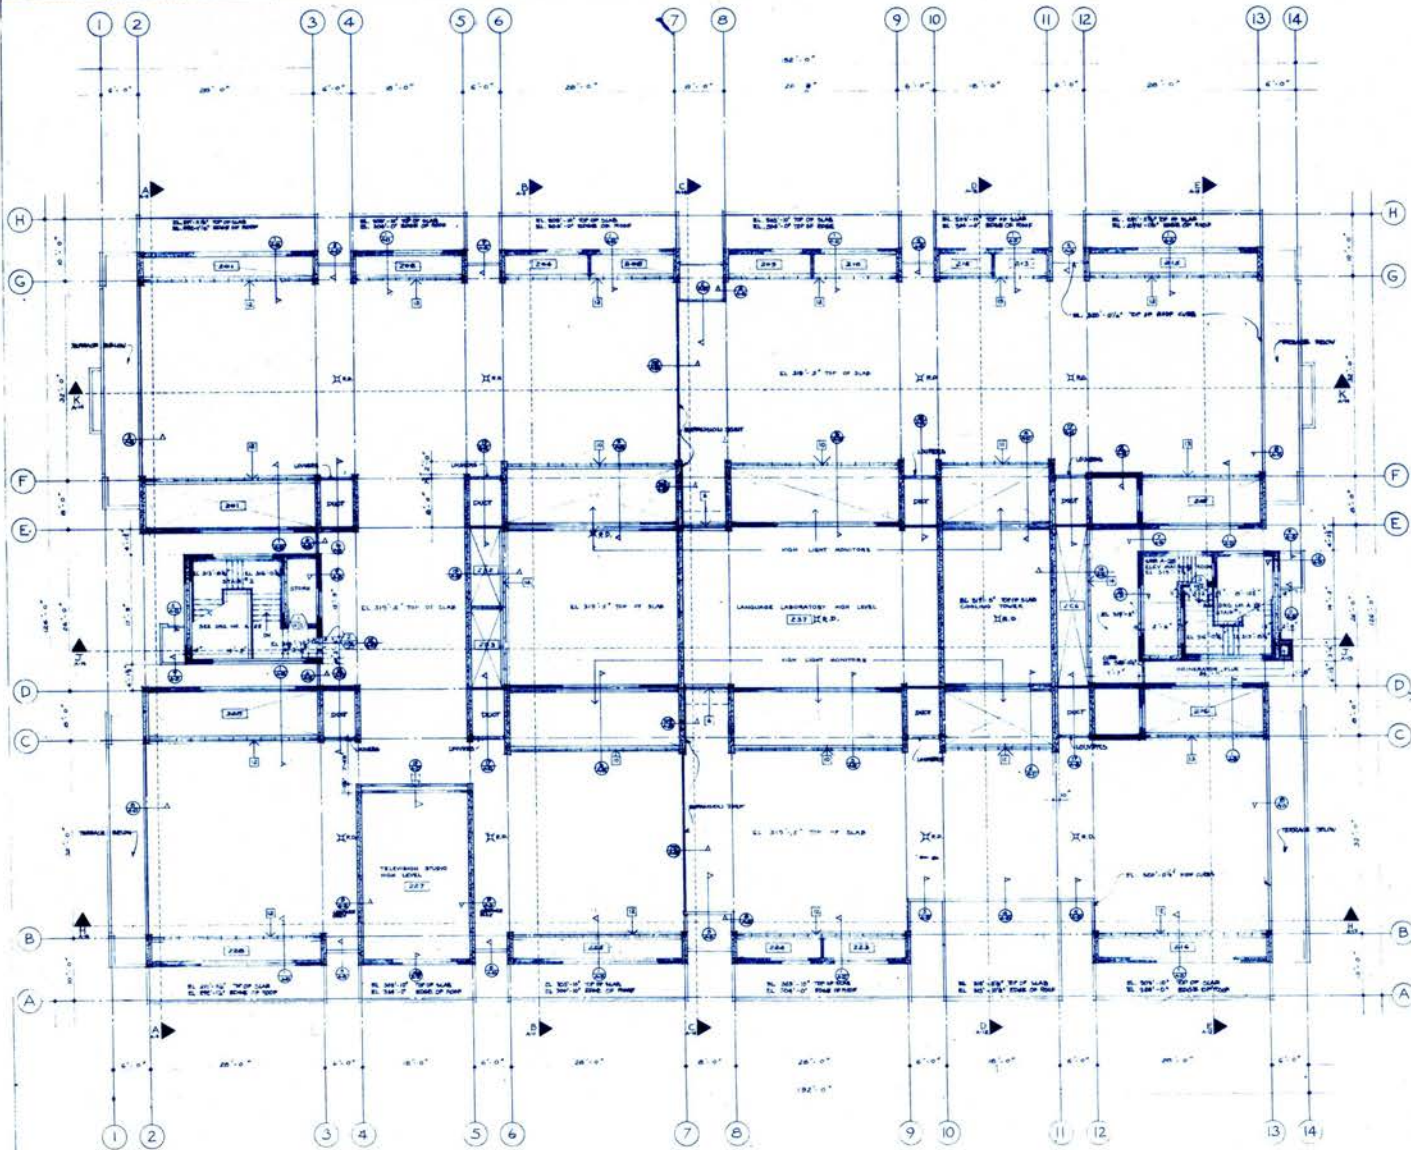

NOTE: FOR DETAILS SEE ROOF PLAN FOR REVISIONS, SEE FLOOR PLAN



PROJECT E63-7 LIBRARY BUILDING  
STATE COLLEGE AT FRAMINGHAM  
THE COMMONWEALTH OF MASSACHUSETTS  
BUREAU OF BUILDING CONSTRUCTION  
DIVISION OF STATE COLLEGES


REVISIONS		
NO.	DESCRIPTION	DATE

PARTIAL ROOF PLAN A-7

DESMOND & LORD INC. ARCHITECTS




SCALE: 1/8" = 1'-0"  
DATE:

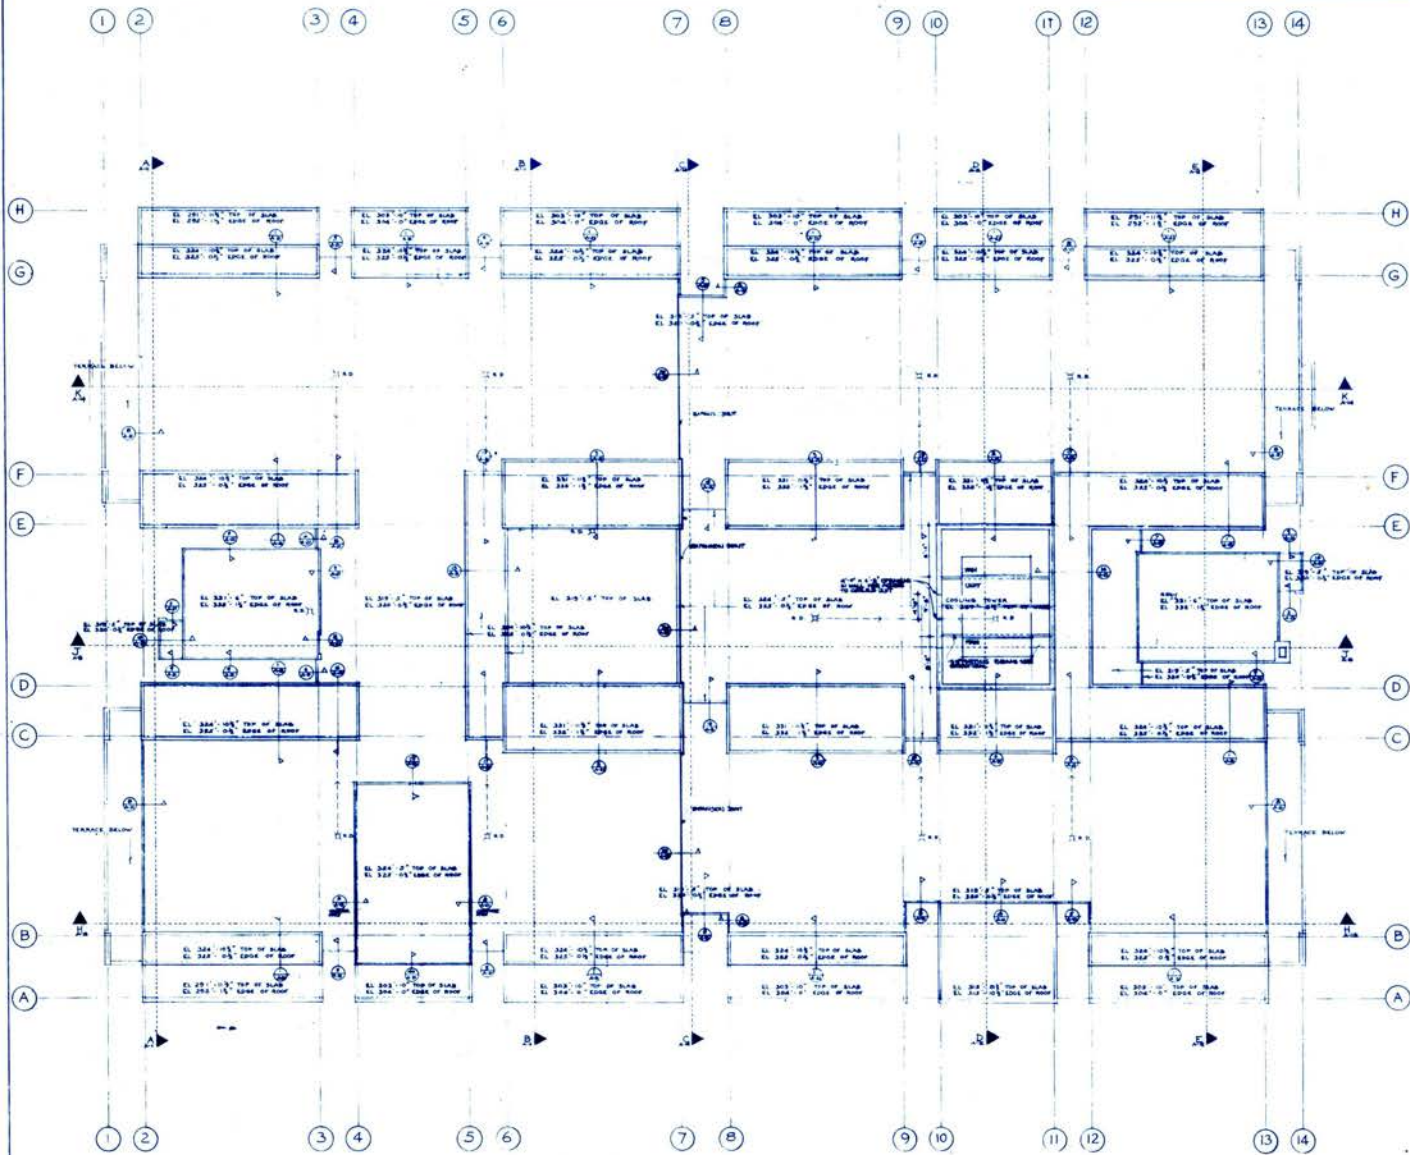


PROJECT 888-7		LIBRARY BUILDING
STATE COLLEGE AT FRAMINGHAM		
THE COMMONWEALTH OF MASSACHUSETTS		
BUREAU OF BUILDING CONSTRUCTION		
DIVISION OF STATE COLLEGES		
REVISIONS		ROOF PLAN
NO.	DESCRIPTION	DATE
DEMOND & LORD INC. ARCHITECTS		A-5
SCALE 1/4" = 1'-0"		DATE



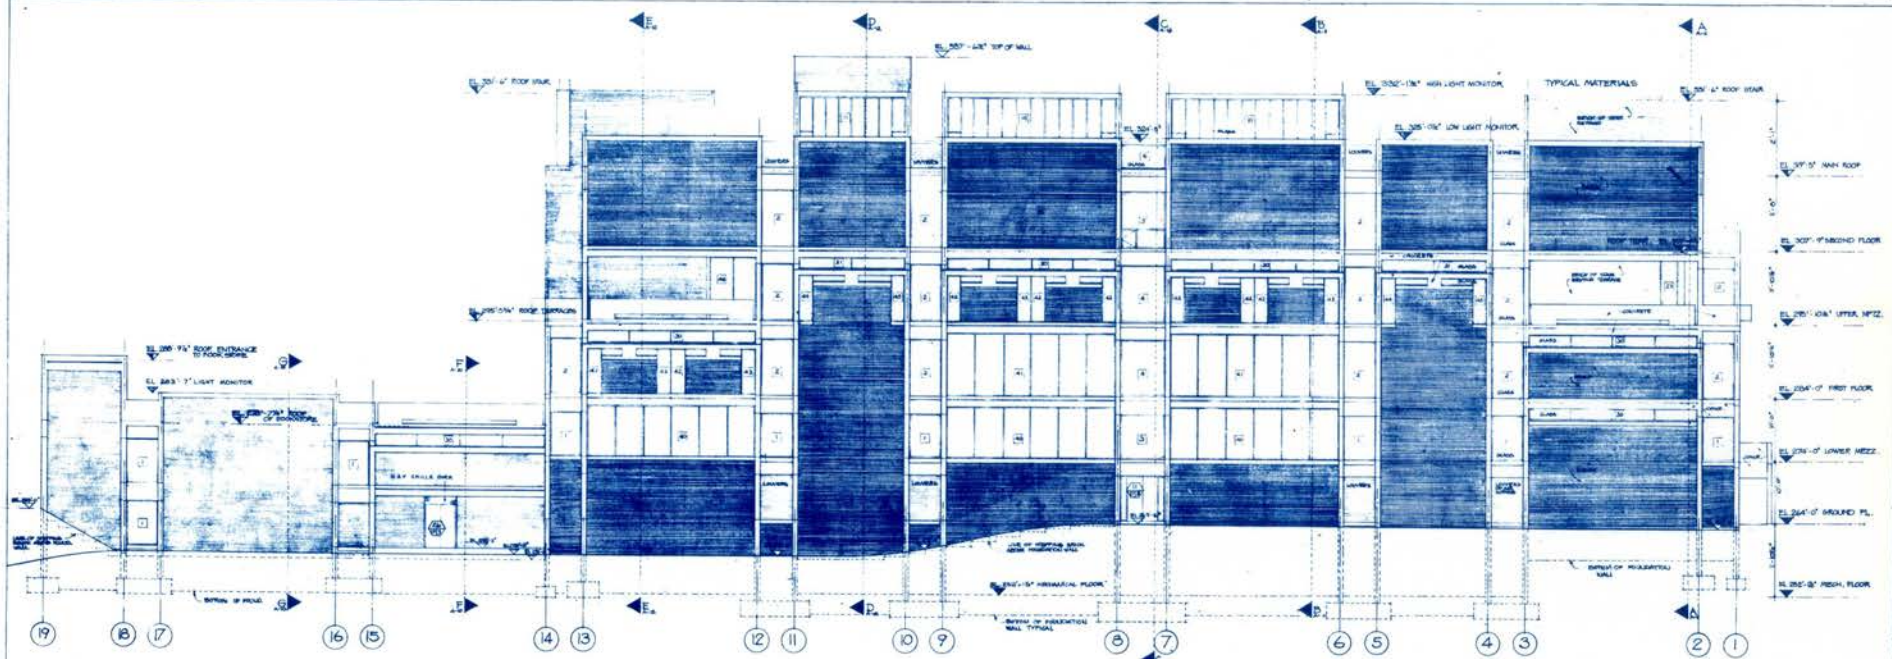

EAST ELEVATION

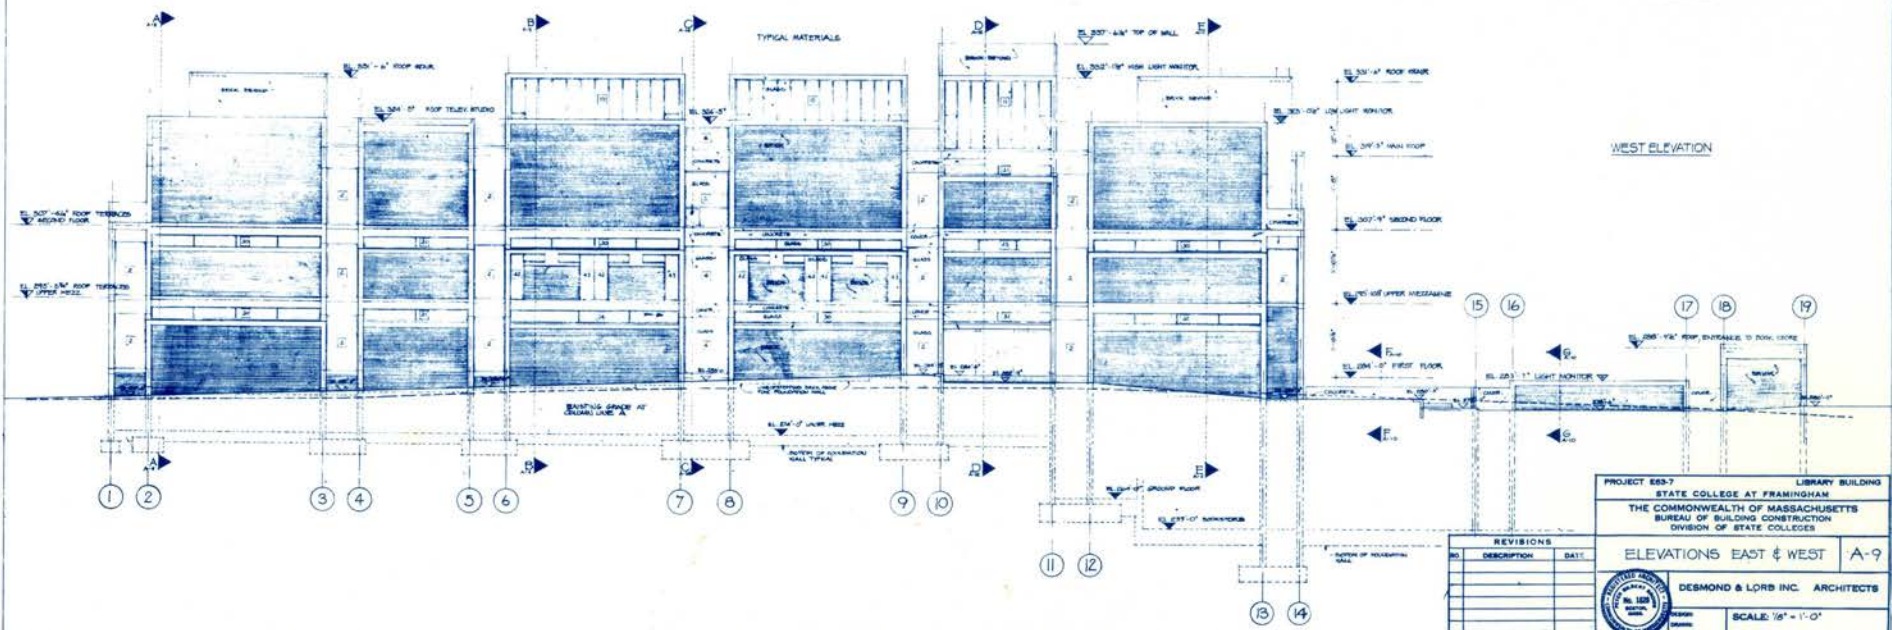

WEST ELEVATION




PROJECT 688-7 LIBRARY BUILDING  
STATE COLLEGE AT FRAMINGHAM  
THE COMMONWEALTH OF MASSACHUSETTS  
BUREAU OF BUILDING CONSTRUCTION  
DIVISION OF STATE COLLEGES

ELEVATIONS EAST & WEST A-9

DESMOND & LORR INC. ARCHITECTS  
SCALE: 1/8" = 1'-0"  
DATE:

REVISIONS		
NO.	DESCRIPTION	DATE



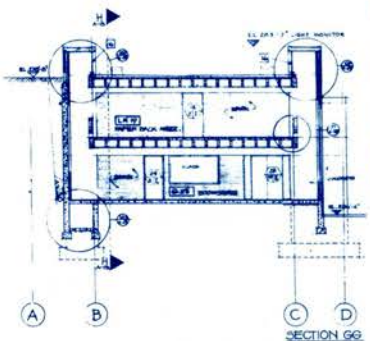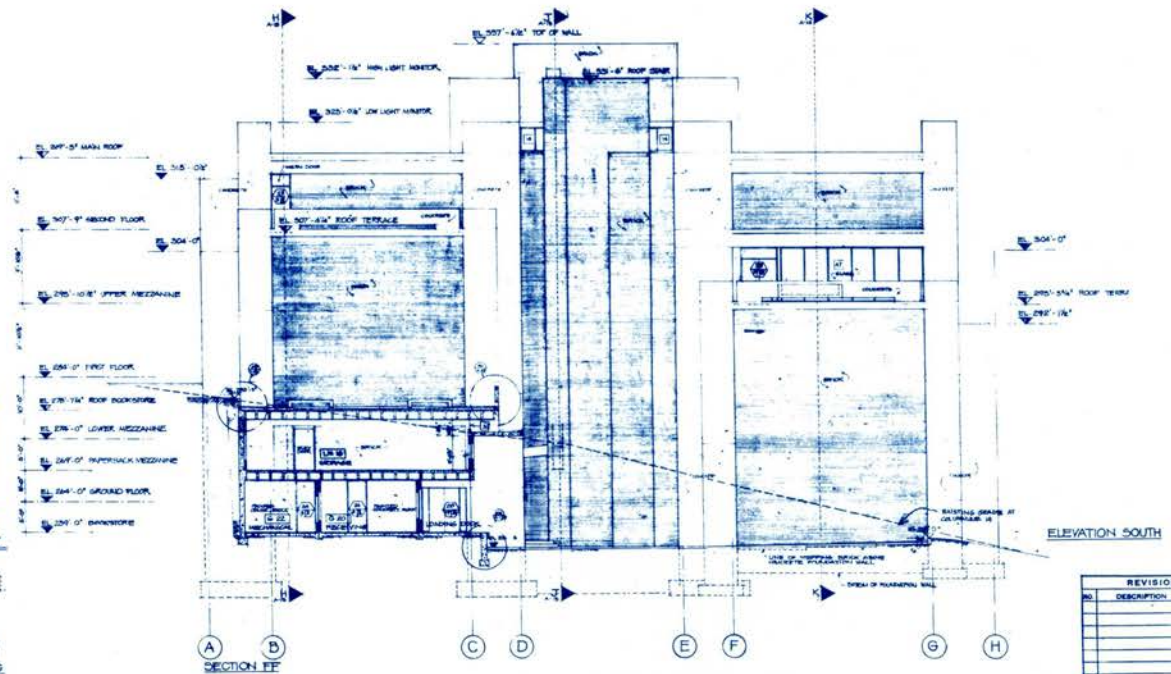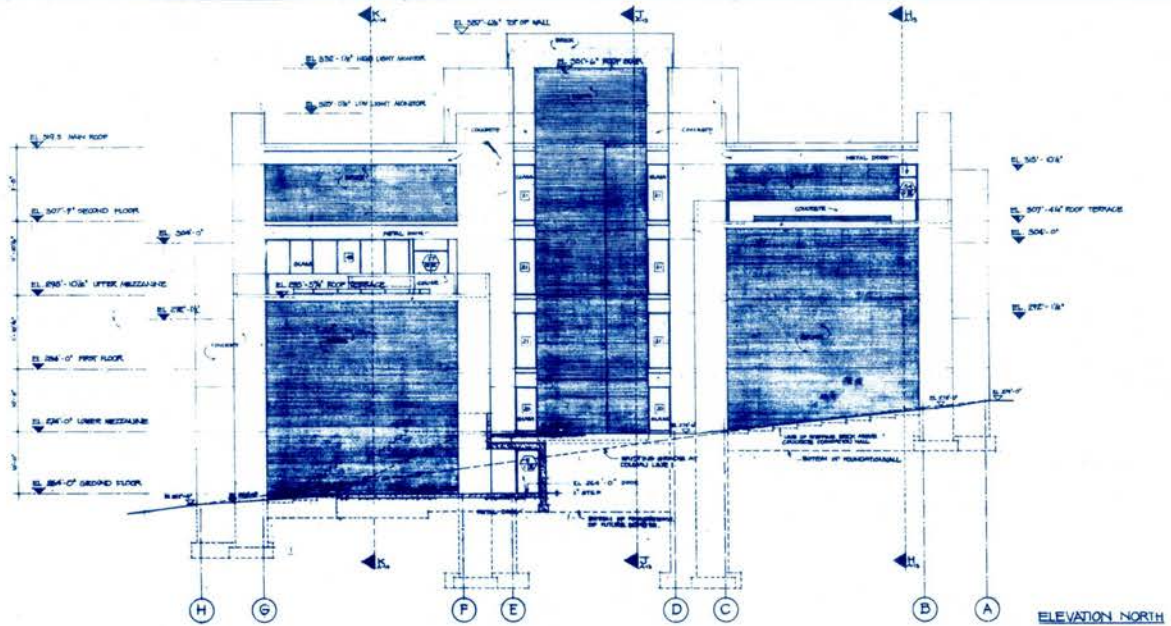

NO.	DESCRIPTION	DATE






PROJECT 883-7 LIBRARY BUILDING  
 STATE COLLEGE AT FRAMINGHAM  
 THE COMMONWEALTH OF MASSACHUSETTS  
 BUREAU OF BUILDING CONSTRUCTION  
 DIVISION OF STATE COLLEGES

ELEVATIONS NORTH & SOUTH  
 SECTION FF & GG

DESMOND & LORD INC. ARCHITECTS

SCALE: 1/8" = 1'-0"  
 DATE:


TYPICAL FORM WORK DETAILS  
FULL SIZE

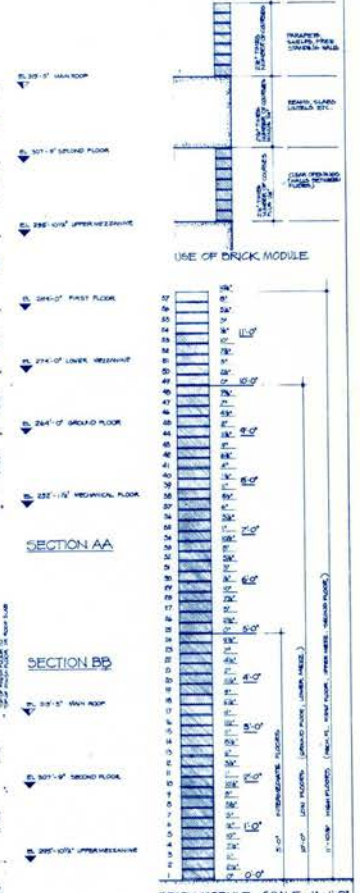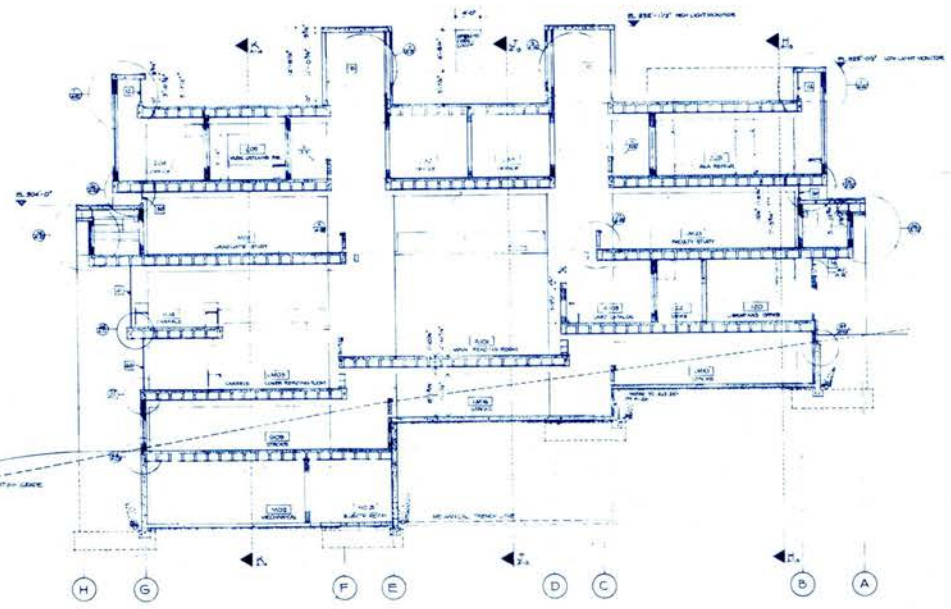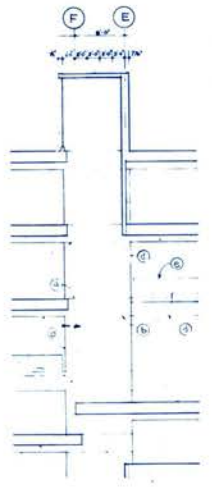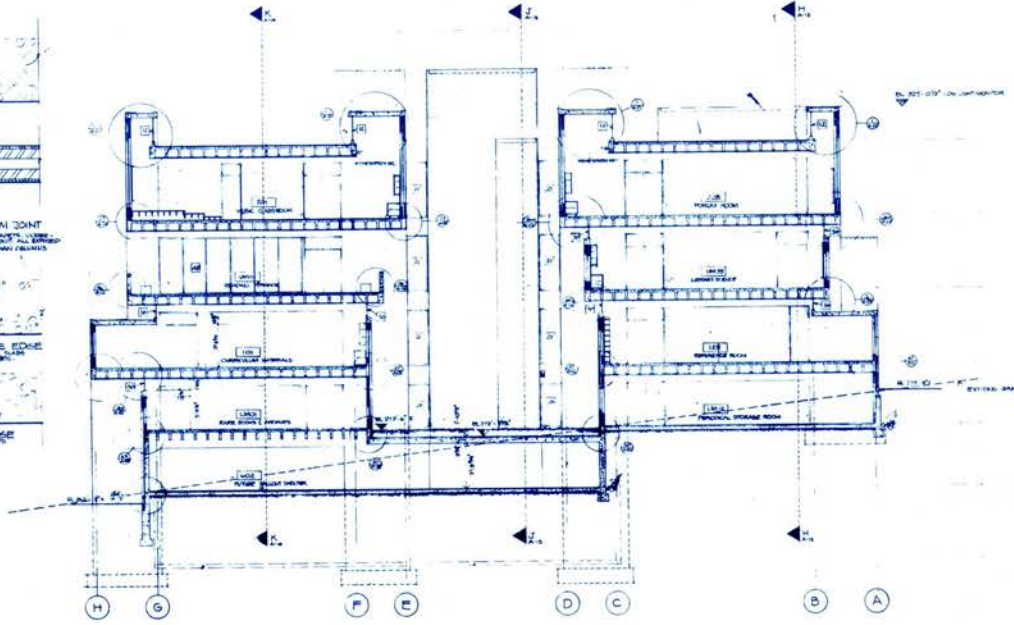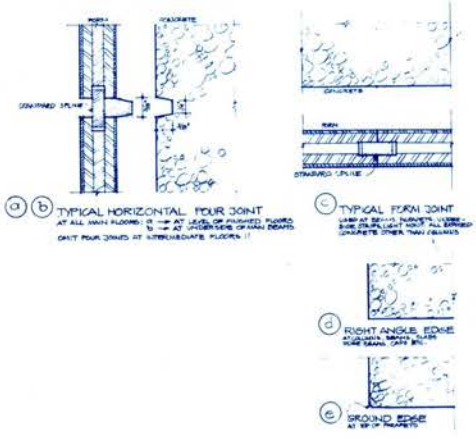


REVISIONS		PROJECT E88-7 LIBRARY BUILDING	
NO.	DESCRIPTION	DATE	BY

SECTIONS AA & BB TYPICAL FORM WORK DETAILS & BRICK MODULE

DESIGN: DESMOND & LORD INC. ARCHITECTS  
SCALE: 1/4" = 1'-0" & 1/8" = 1'-0"  
DATE: \_\_\_\_\_

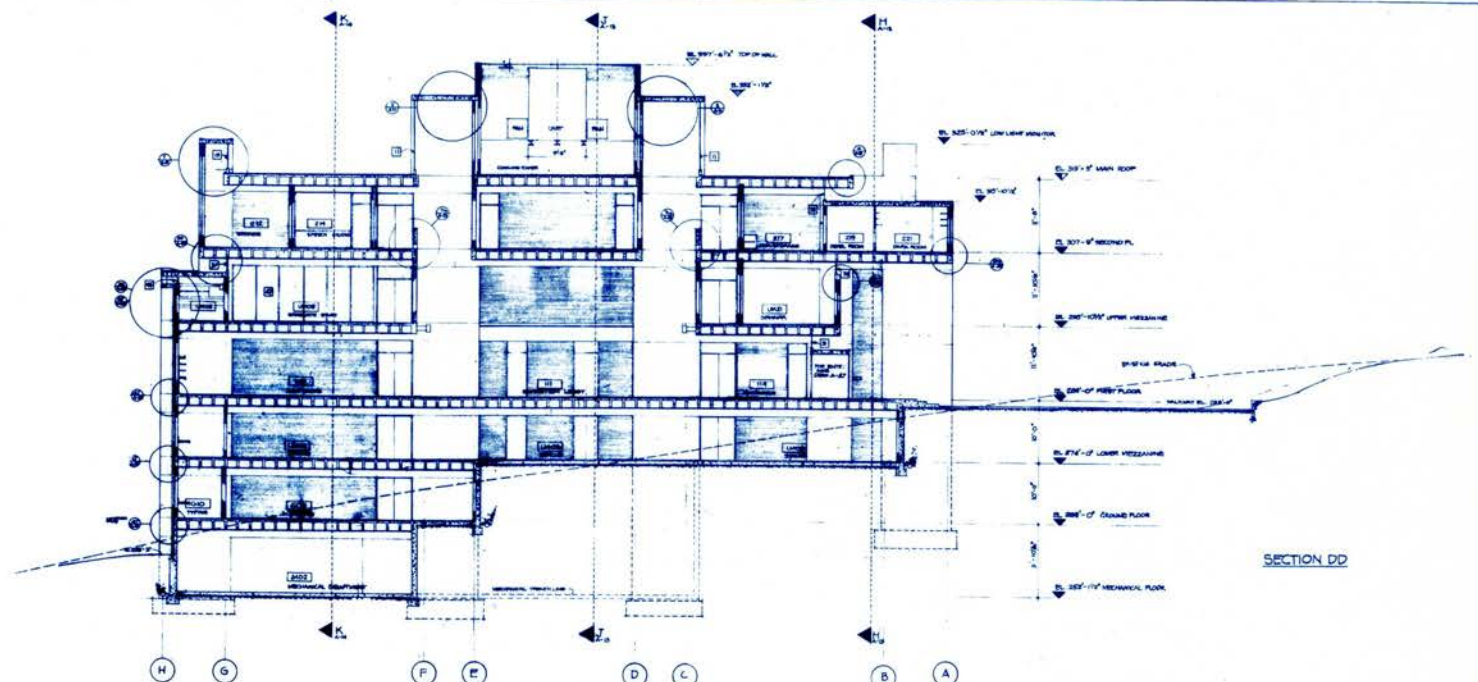

SECTION DD

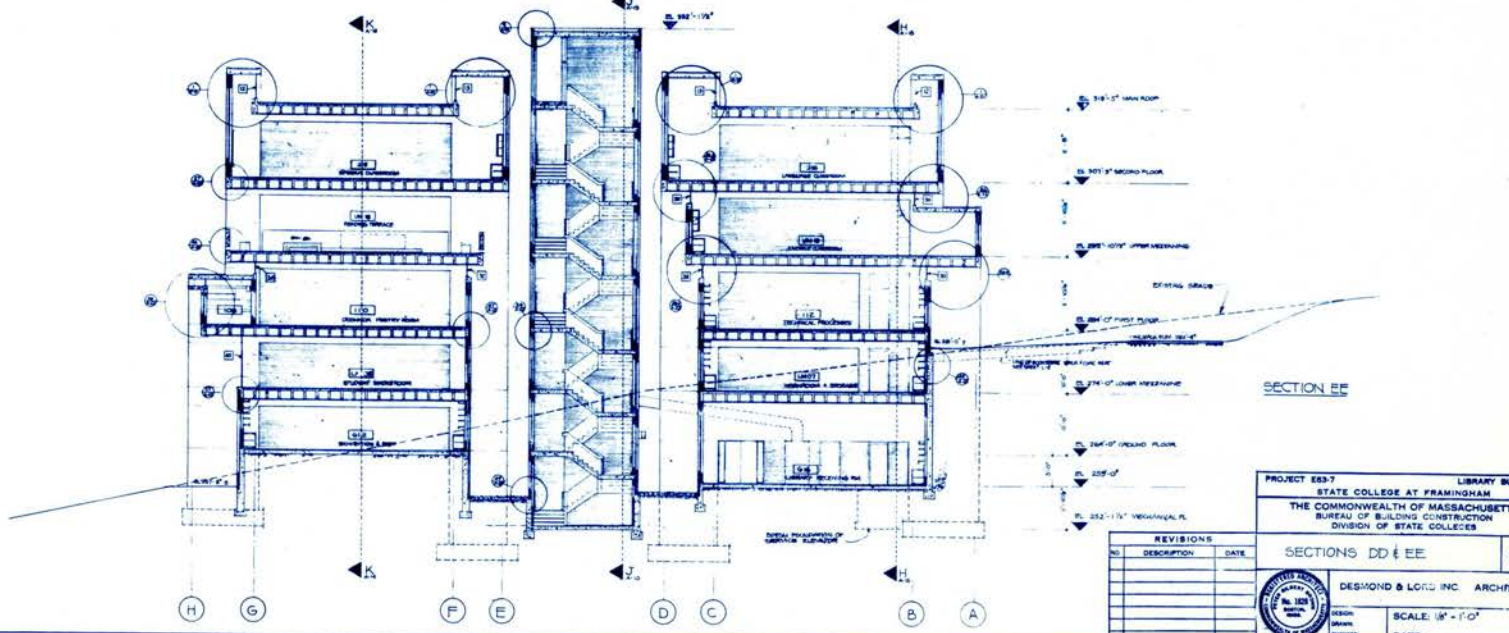

SECTION EE

PROJECT E337 LIBRARY BUILDING  
 STATE COLLEGE AT FRAMINGHAM  
 THE COMMONWEALTH OF MASSACHUSETTS  
 BUREAU OF BUILDING CONSTRUCTION  
 DIVISION OF STATE COLLEGES


SECTIONS DD & EE A-12

DESIGN: DESMOND & LORD, INC. ARCHITECTS  
 CHECKED: \_\_\_\_\_  
 DATE: \_\_\_\_\_


REVISIONS		
NO.	DESCRIPTION	DATE



SCALE: 1/8" = 1'-0"

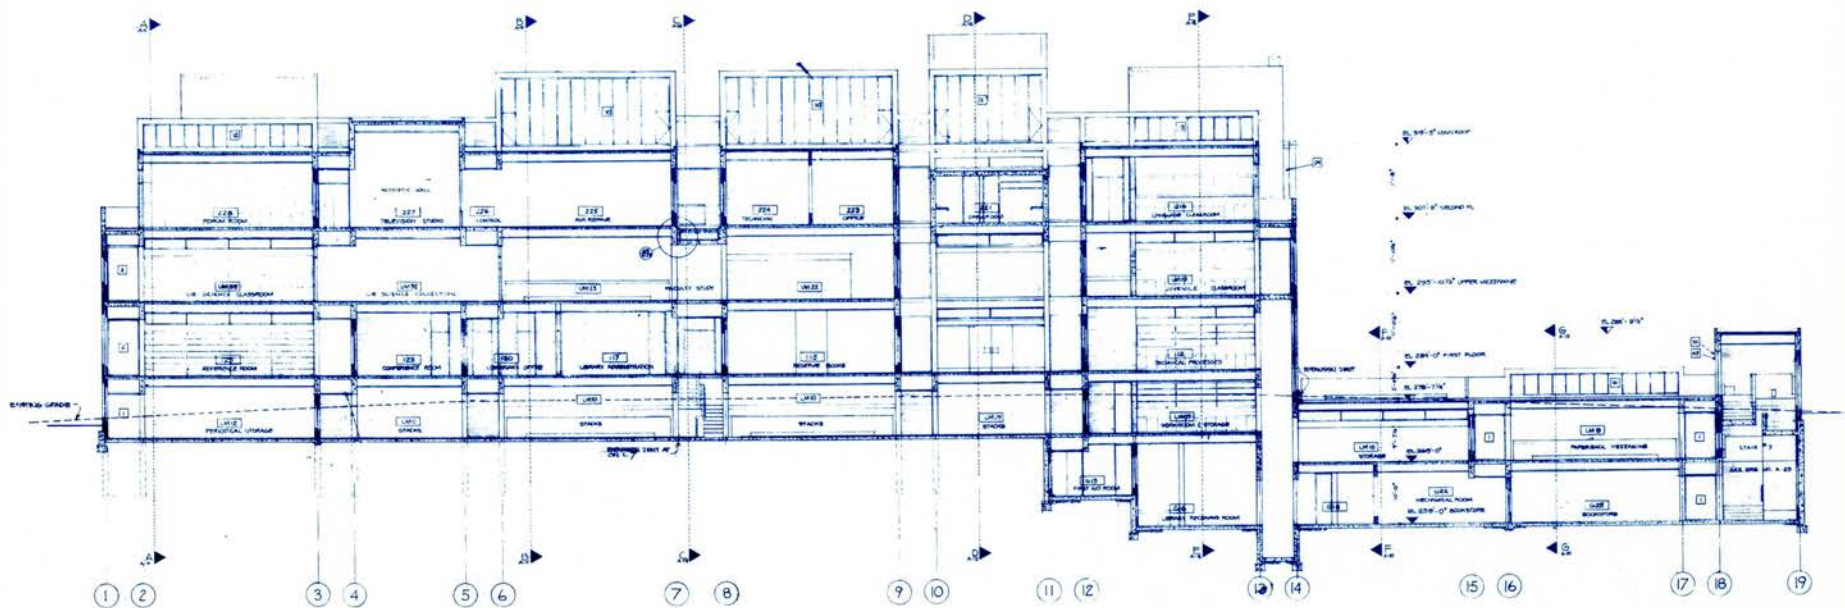

SECTION HH

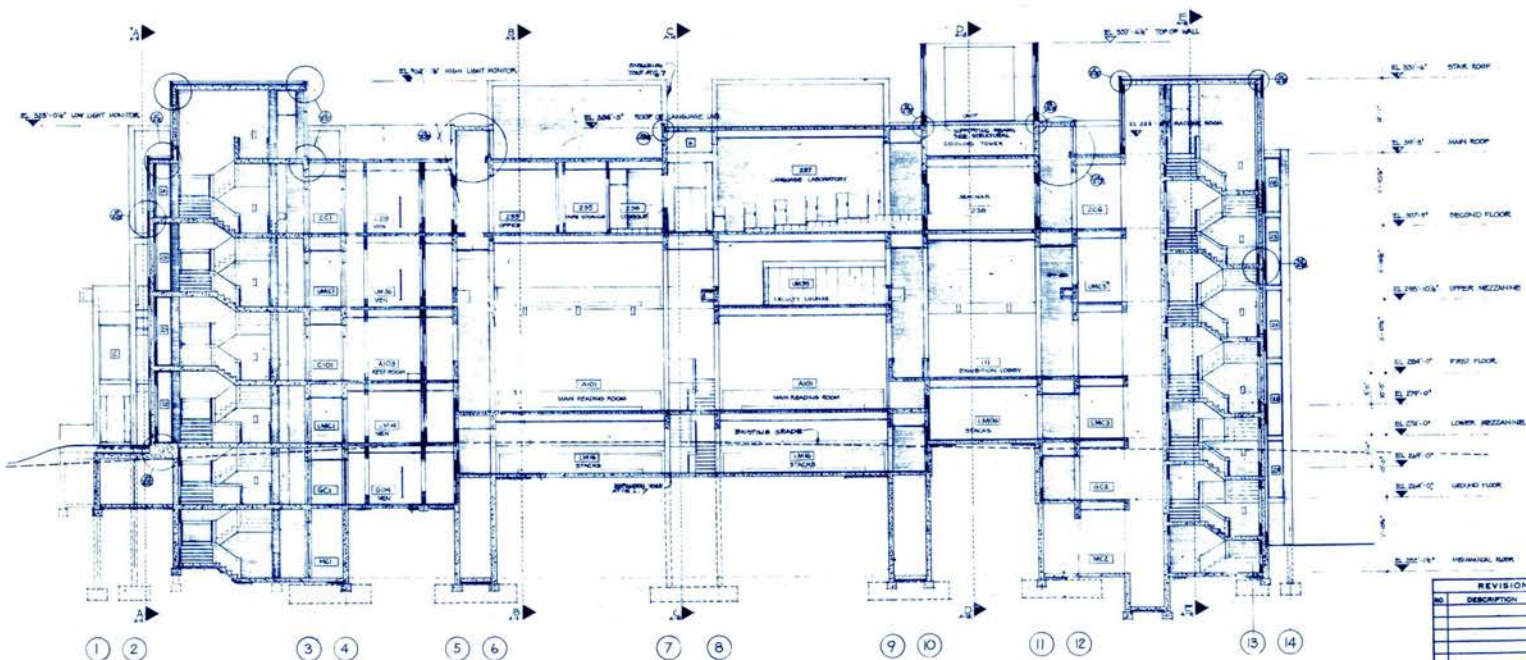

SECTION JJ

PROJECT 663-7 LIBRARY BUILDING  
 STATE COLLEGE AT FRAMINGHAM  
 THE COMMONWEALTH OF MASSACHUSETTS  
 BUREAU OF BUILDING CONSTRUCTION  
 DIVISION OF STATE COLLEGES


SECTIONS HH & JJ A-13

DESMOND & LORD INC. ARCHITECTS


SCALE: 1/4" = 1'-0"  
 DATE:

REVISIONS	
NO.	DESCRIPTION



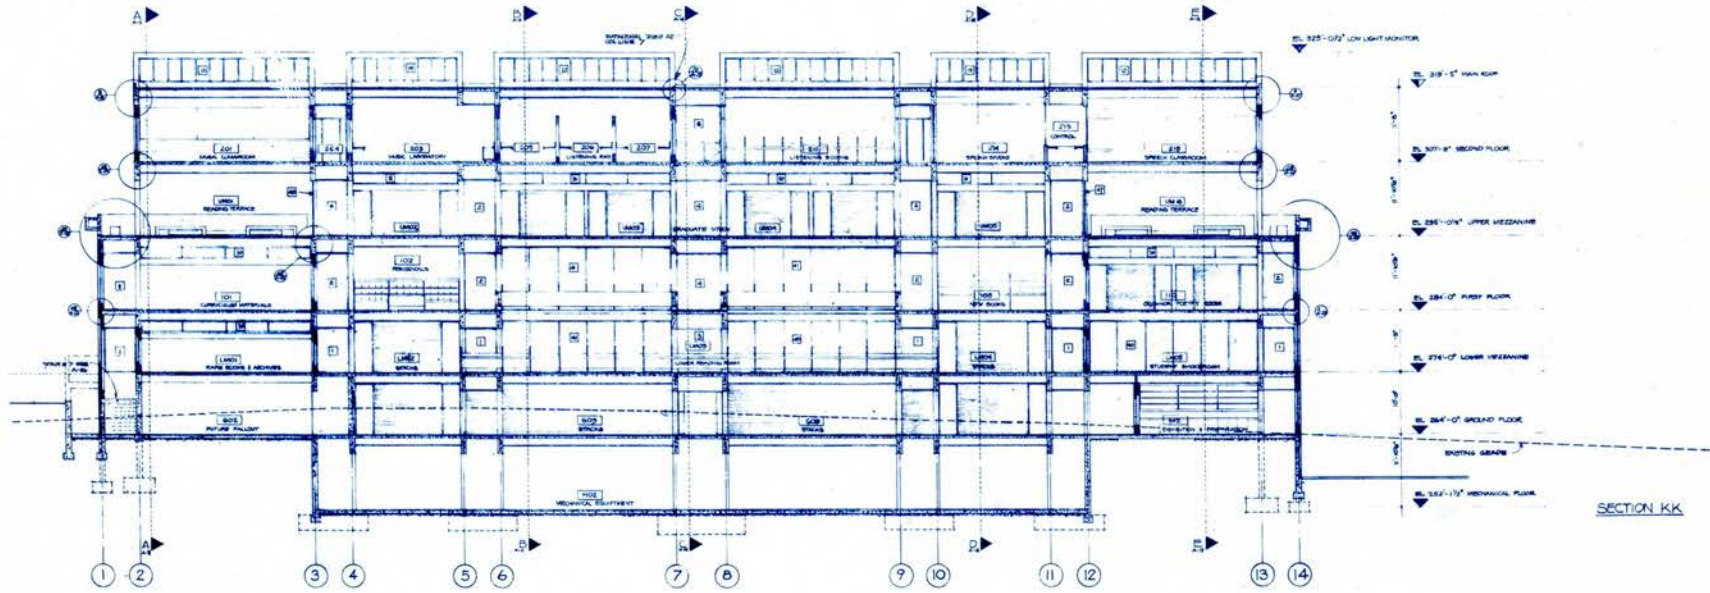

SECTION KK

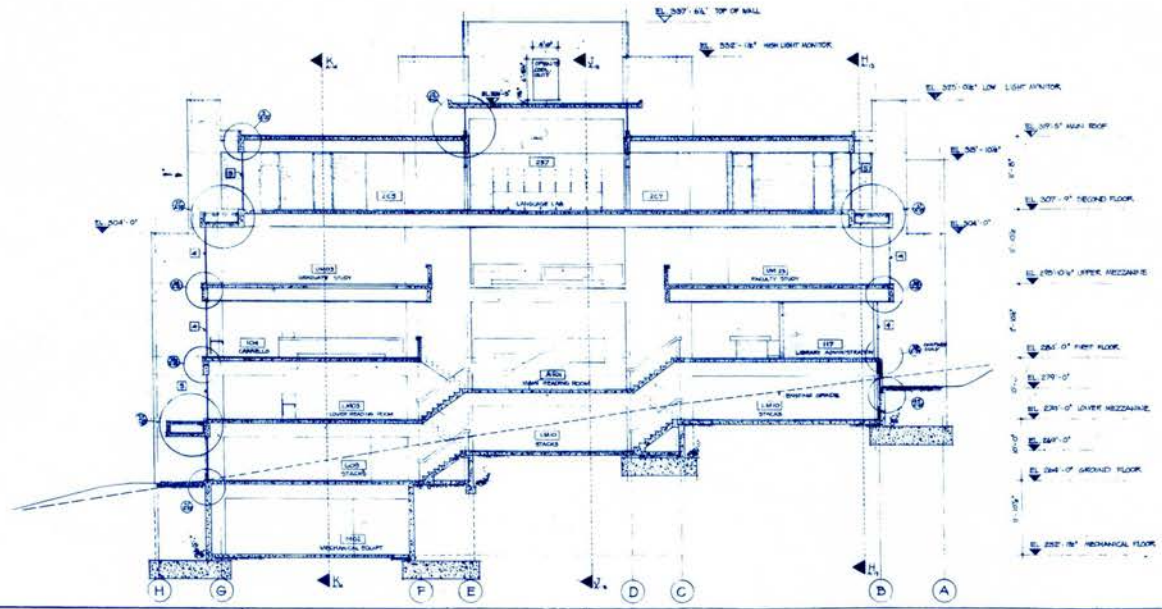

SECTION CC

PROJECT E63-7		LIBRARY BUILDING
STATE COLLEGE AT FRAMINGHAM		
THE COMMONWEALTH OF MASSACHUSETTS		
BUREAU OF BUILDING CONSTRUCTION		
DIVISION OF STATE COLLEGES		
SECTIONS KK & CC		A-14
DESMOND & LORD INC. ARCHITECTS		
SCALE: 3/8" = 1'-0"		
DATE:		

NO.	REVISIONS	DATE